


Waterloo House
Site Location Plan Scale 1-1250

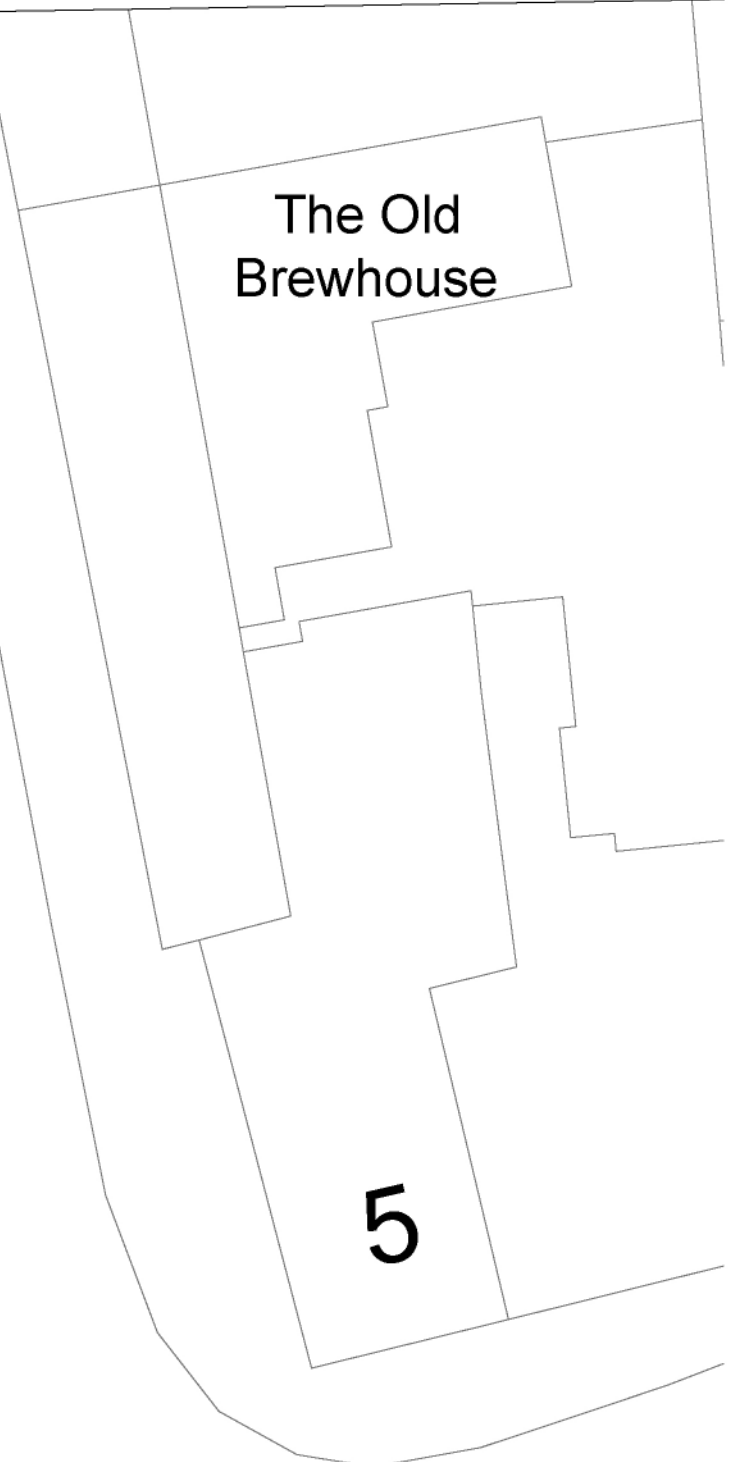

Waterloo House
Site Plan Scale 1-200

Drawing No / Scale SP3036 Site Plan Scale 1-200 Site Location Plan Scale 1-1250 A3

Key	= Demised Area
	= Right Of Way
	= Location Of Building

Waterloo House
The Waterloo
Cirencester
Gloucestershire
GL7 2PY

0	4	10	16	20
Metres				

Date 29-03-2023

