



Planning
 This drawing has been prepared for use in support of the planning application and is for informational purposes only. It is not to be used for any other purpose. No responsibility can be accepted for errors made by others in 'copying' this drawing.

Team Architects Ltd is not responsible for the original design work in the drawings. All plans and sections are subject to the client's approval and we accept no liability without the client's agreement. Please refer to our Standard Terms of Business.

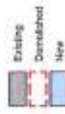

Proposed large assembly starting point and rail fencing with gate access


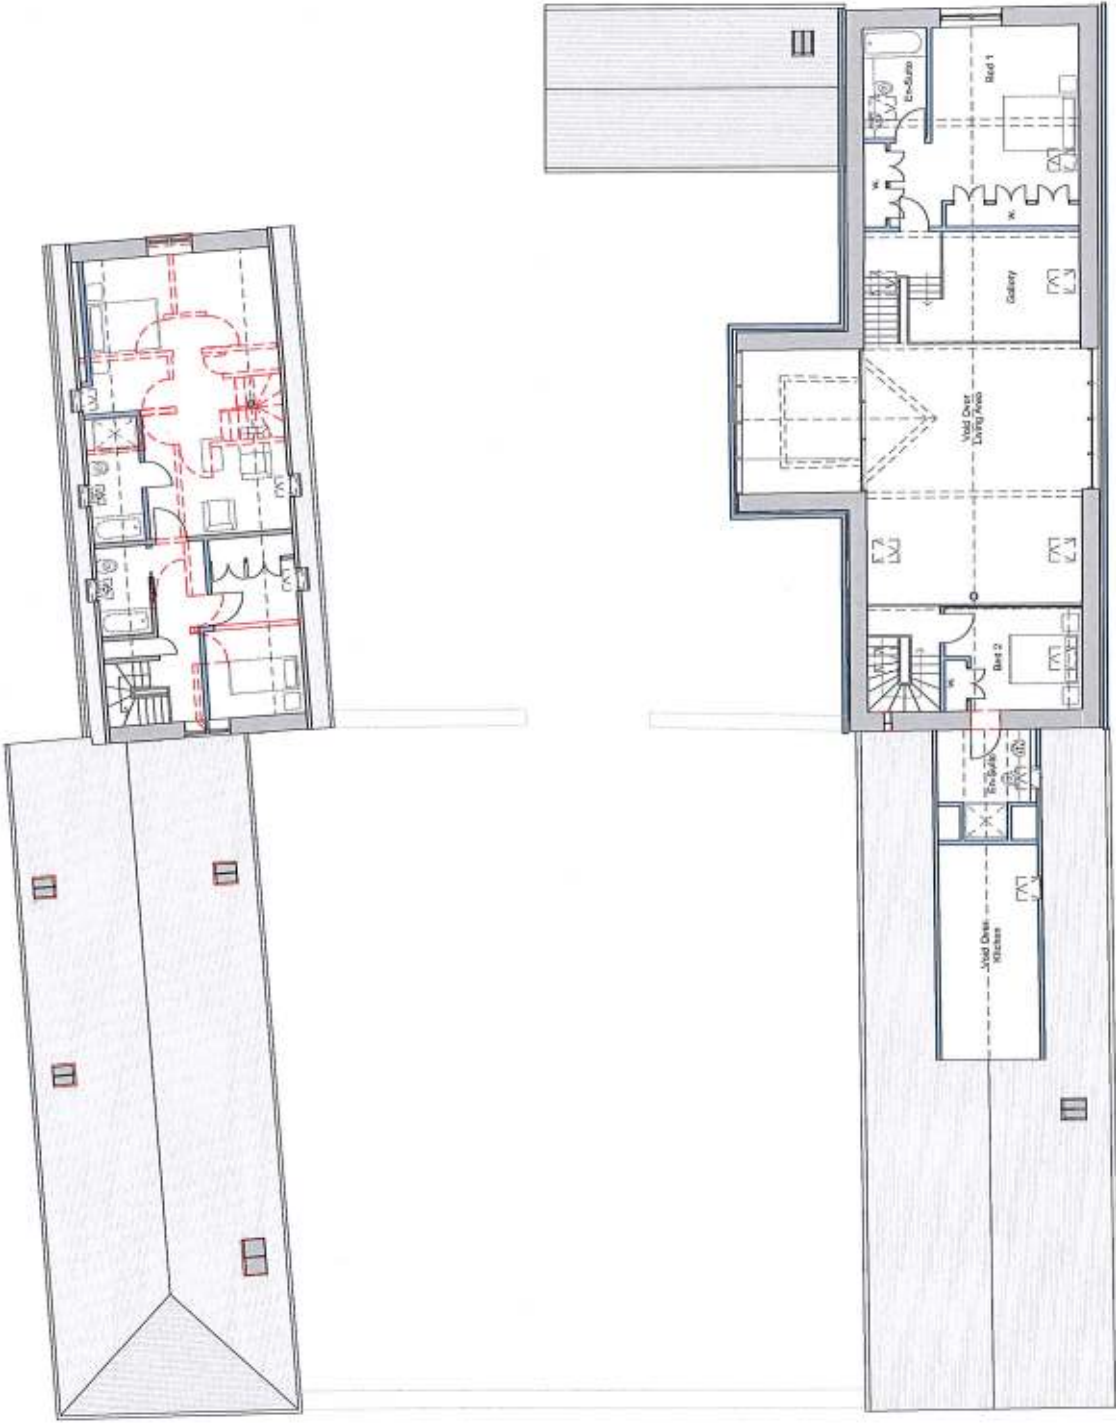


Existing
Demolished
New

Planning
This plan has been prepared for use in connection with the proposed development in the above-mentioned areas and does not constitute a contract. The design is subject to change without notice. The client is responsible for obtaining all necessary permissions and approvals from the relevant authorities. No liability is accepted for any errors or omissions in this document.

Preliminary
Unit 2 - Proposed First Floor Plan
Lynt Farm, Inglesham
Garnibett Farms
Scale 1:100 (A2)
Drawn/Checked: PJ/ET
Date: September 2018
Eng No: 2711/007 Rev: A



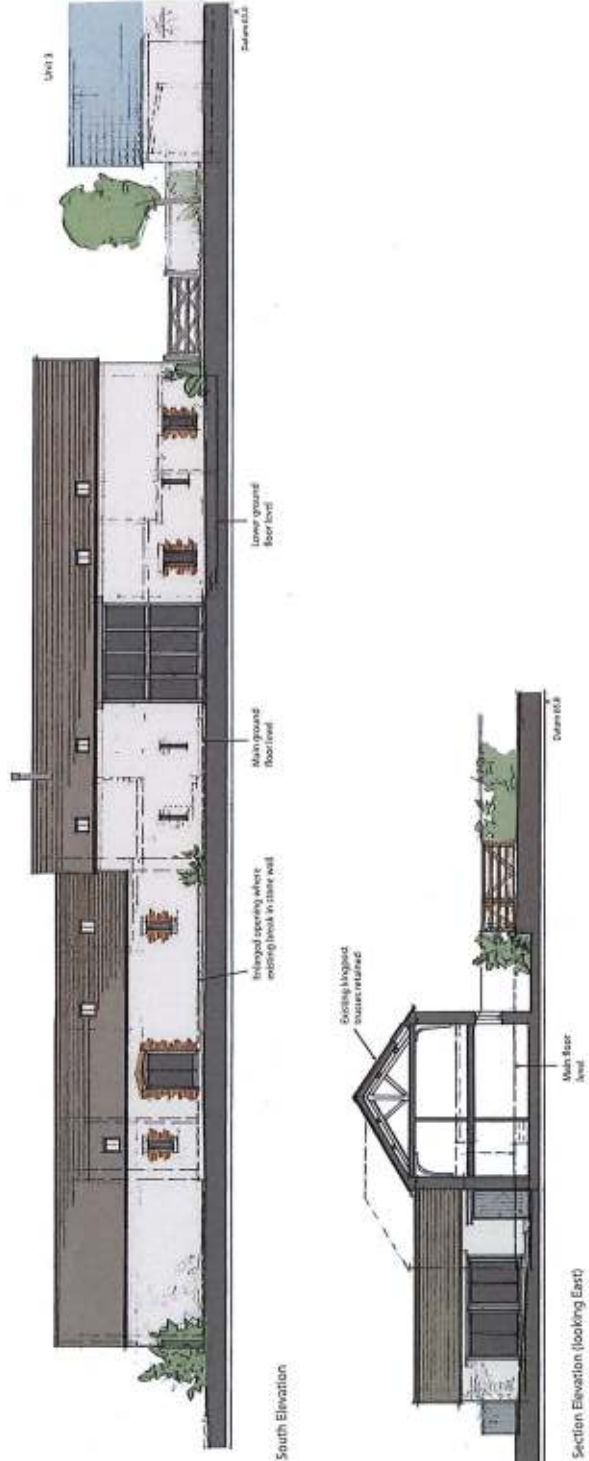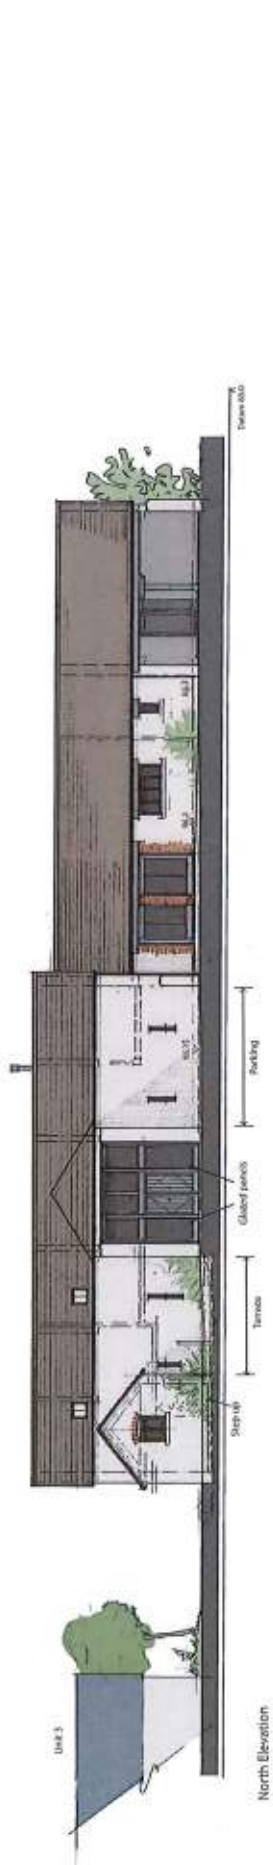




Glass brick infill @ high level


West Elevation

Rendered wall

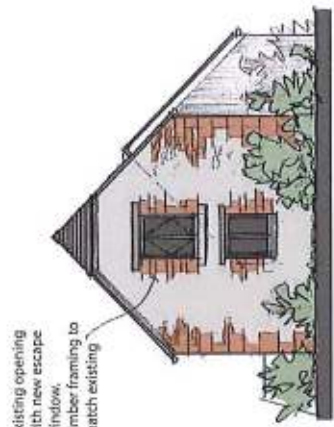


Existing opening with new escape window. Timber framing to match existing

East Elevation

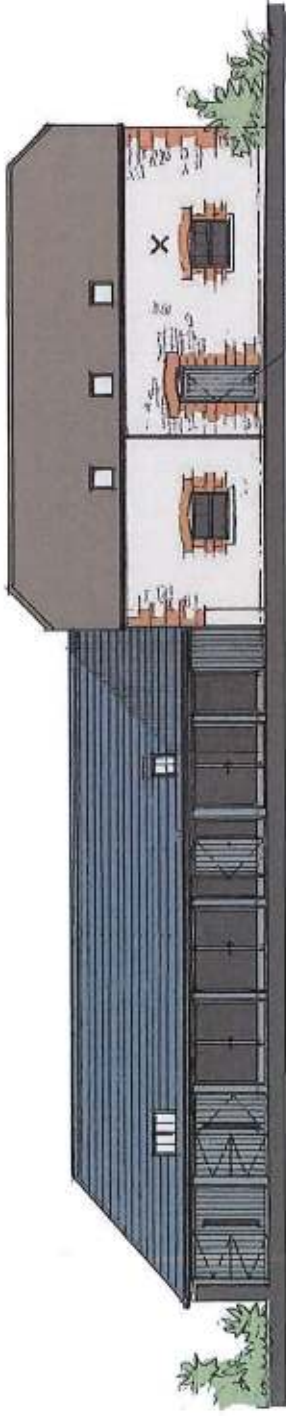

New entrance door to existing structural opening
Stable Cottage (Existing Grooms Accommodation)
(Openings as existing)
(Replacement/joinery as necessary)

South Elevation (Former Stables)

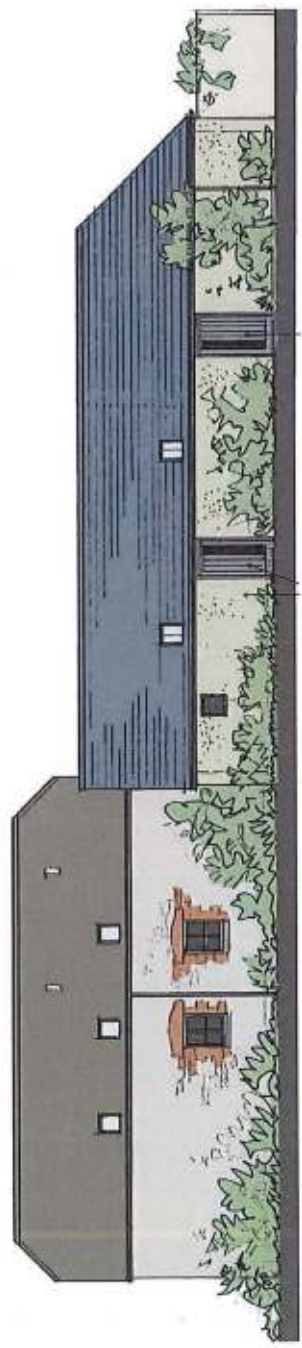

Existing wall to be rendered
existing doors to be replaced

North Elevation (Retained as Existing)

Fixed panel



Section through two storey element

New external render to existing wall

2.1m

Internal floor lowered to achieve 2.1m eaves height
External ground regraded to slope away from South Elevation

Section through single storey element

Planning

This drawing has been prepared for the purpose of planning applications only and is not intended for construction. The client shall verify the accuracy of the information provided for planning purposes and accept full responsibility for any errors or omissions. This drawing is the property of the architect and shall remain the property of the architect.

This drawing has been prepared for the purpose of planning applications only and is not intended for construction. The client shall verify the accuracy of the information provided for planning purposes and accept full responsibility for any errors or omissions. This drawing is the property of the architect and shall remain the property of the architect.

Architect: J. H. Architects Ltd
Architects:
J. H. Architects Ltd
J. H. Architects Ltd
J. H. Architects Ltd
J. H. Architects Ltd



Planning
Unit 2 Stables Elevations & Sections
Lynx Farm Barns, Inglesham
Gantlett Farms
Scale: 1:100/A2
Date: April 2018
Drawn/Checked: FC/ET
Dwg No: 2711-009 Rev:



Key

- New tree planting

Ground area surface finishes

- Tarmac
- Loose Gravel
- Concrete
- Paving
- Setts

Planning
 The drawings have been prepared for the client for use in support of planning applications only and do not constitute a contract. The client shall remain liable for the accuracy of the information provided and for the validity of the planning consent. The drawings shall be subject to the terms and conditions of the contract for the client's use.

All dimensions are in millimeters unless otherwise stated. All dimensions are to the center of lines unless otherwise stated.



Planning Proposed Site Layout Plan
 Lynt Farm East, Ingelham
 Condit Farm
 Scale: 1:200
 Date: 14/02/16
 Drawn/Checked: PRT
 Day No: 2711-002 Rev.