

SB 4Site
 Land and Measured Building Surveys
 The Corner House
 Market Place
 Shipston on Stour
 Warwickshire
 CV36 4AG
 01608 665490
 www.sb4site.co.uk

BARBED WIRE FENCE	
POST RAIL FENCE	
FENCE	
KERB	
DROPPED KERB	
WATER	
TOP OF BANK	
BOTTOM OF BANK	
FOLIAGE	
VERGE	
GATE	
HEDGE	
TREE	
BUILDING	

INDEX

AIRING CUPBOARD	AC
BENCH MARK	BM
BOLLARD	BOL
BRITISH TELECOM	BT
CEILING HEIGHT	CH
CILL TO HEAD	C-H
CUPBOARD	CB
DOWN PIPE	DP
EARTH ROD	ER
EAVES HEIGHT	EH
ELECTRICITY POLE	EP
ELECTRICITY MARKER	EM
FLOOR TO CILL	F-C
FLOOR TO HEAD	F-H
FUSE BOX	FB
FIRE HYDRANT	FH
FLOOR LEVEL	FL
GAS VALVE	GV
GAS MARKER	GM
GULLY	GU
HYDRANT MARKER	HM
INVERT LEVEL	IL
INSPECTION COVER	IC
LAMP POST	LP
MANHOLE	MH
OIL TANK	OT
OVERHEAD WIRE	OHW
PEG	PEG
POST	PO
RIDGE HEIGHT	RH
RODDING EYE	RE
ROAD SIGN	RS
STOP COCK	SC
STATION	STN
STOP VALVE	SV
TEMP. BENCH MARK	TBM
TELEGRAPH POLE	TP
UNDERSIDE BEAM	USB
VENT PIPE	VP

Client
 Barnsley Park Estate

Address
 Business Park
 Barnsley Park
 Cirencester
 Gloucestershire
 GL7 5EG


Job Title
 Lease Plans Tithe Barn

Drawing Scale 1:100

Drawn by Date
 Matthew Barratt 21/07/09


Surveyed by Date
 MB 13/07/09

Drawing Number
 122-08 - 11 of 14

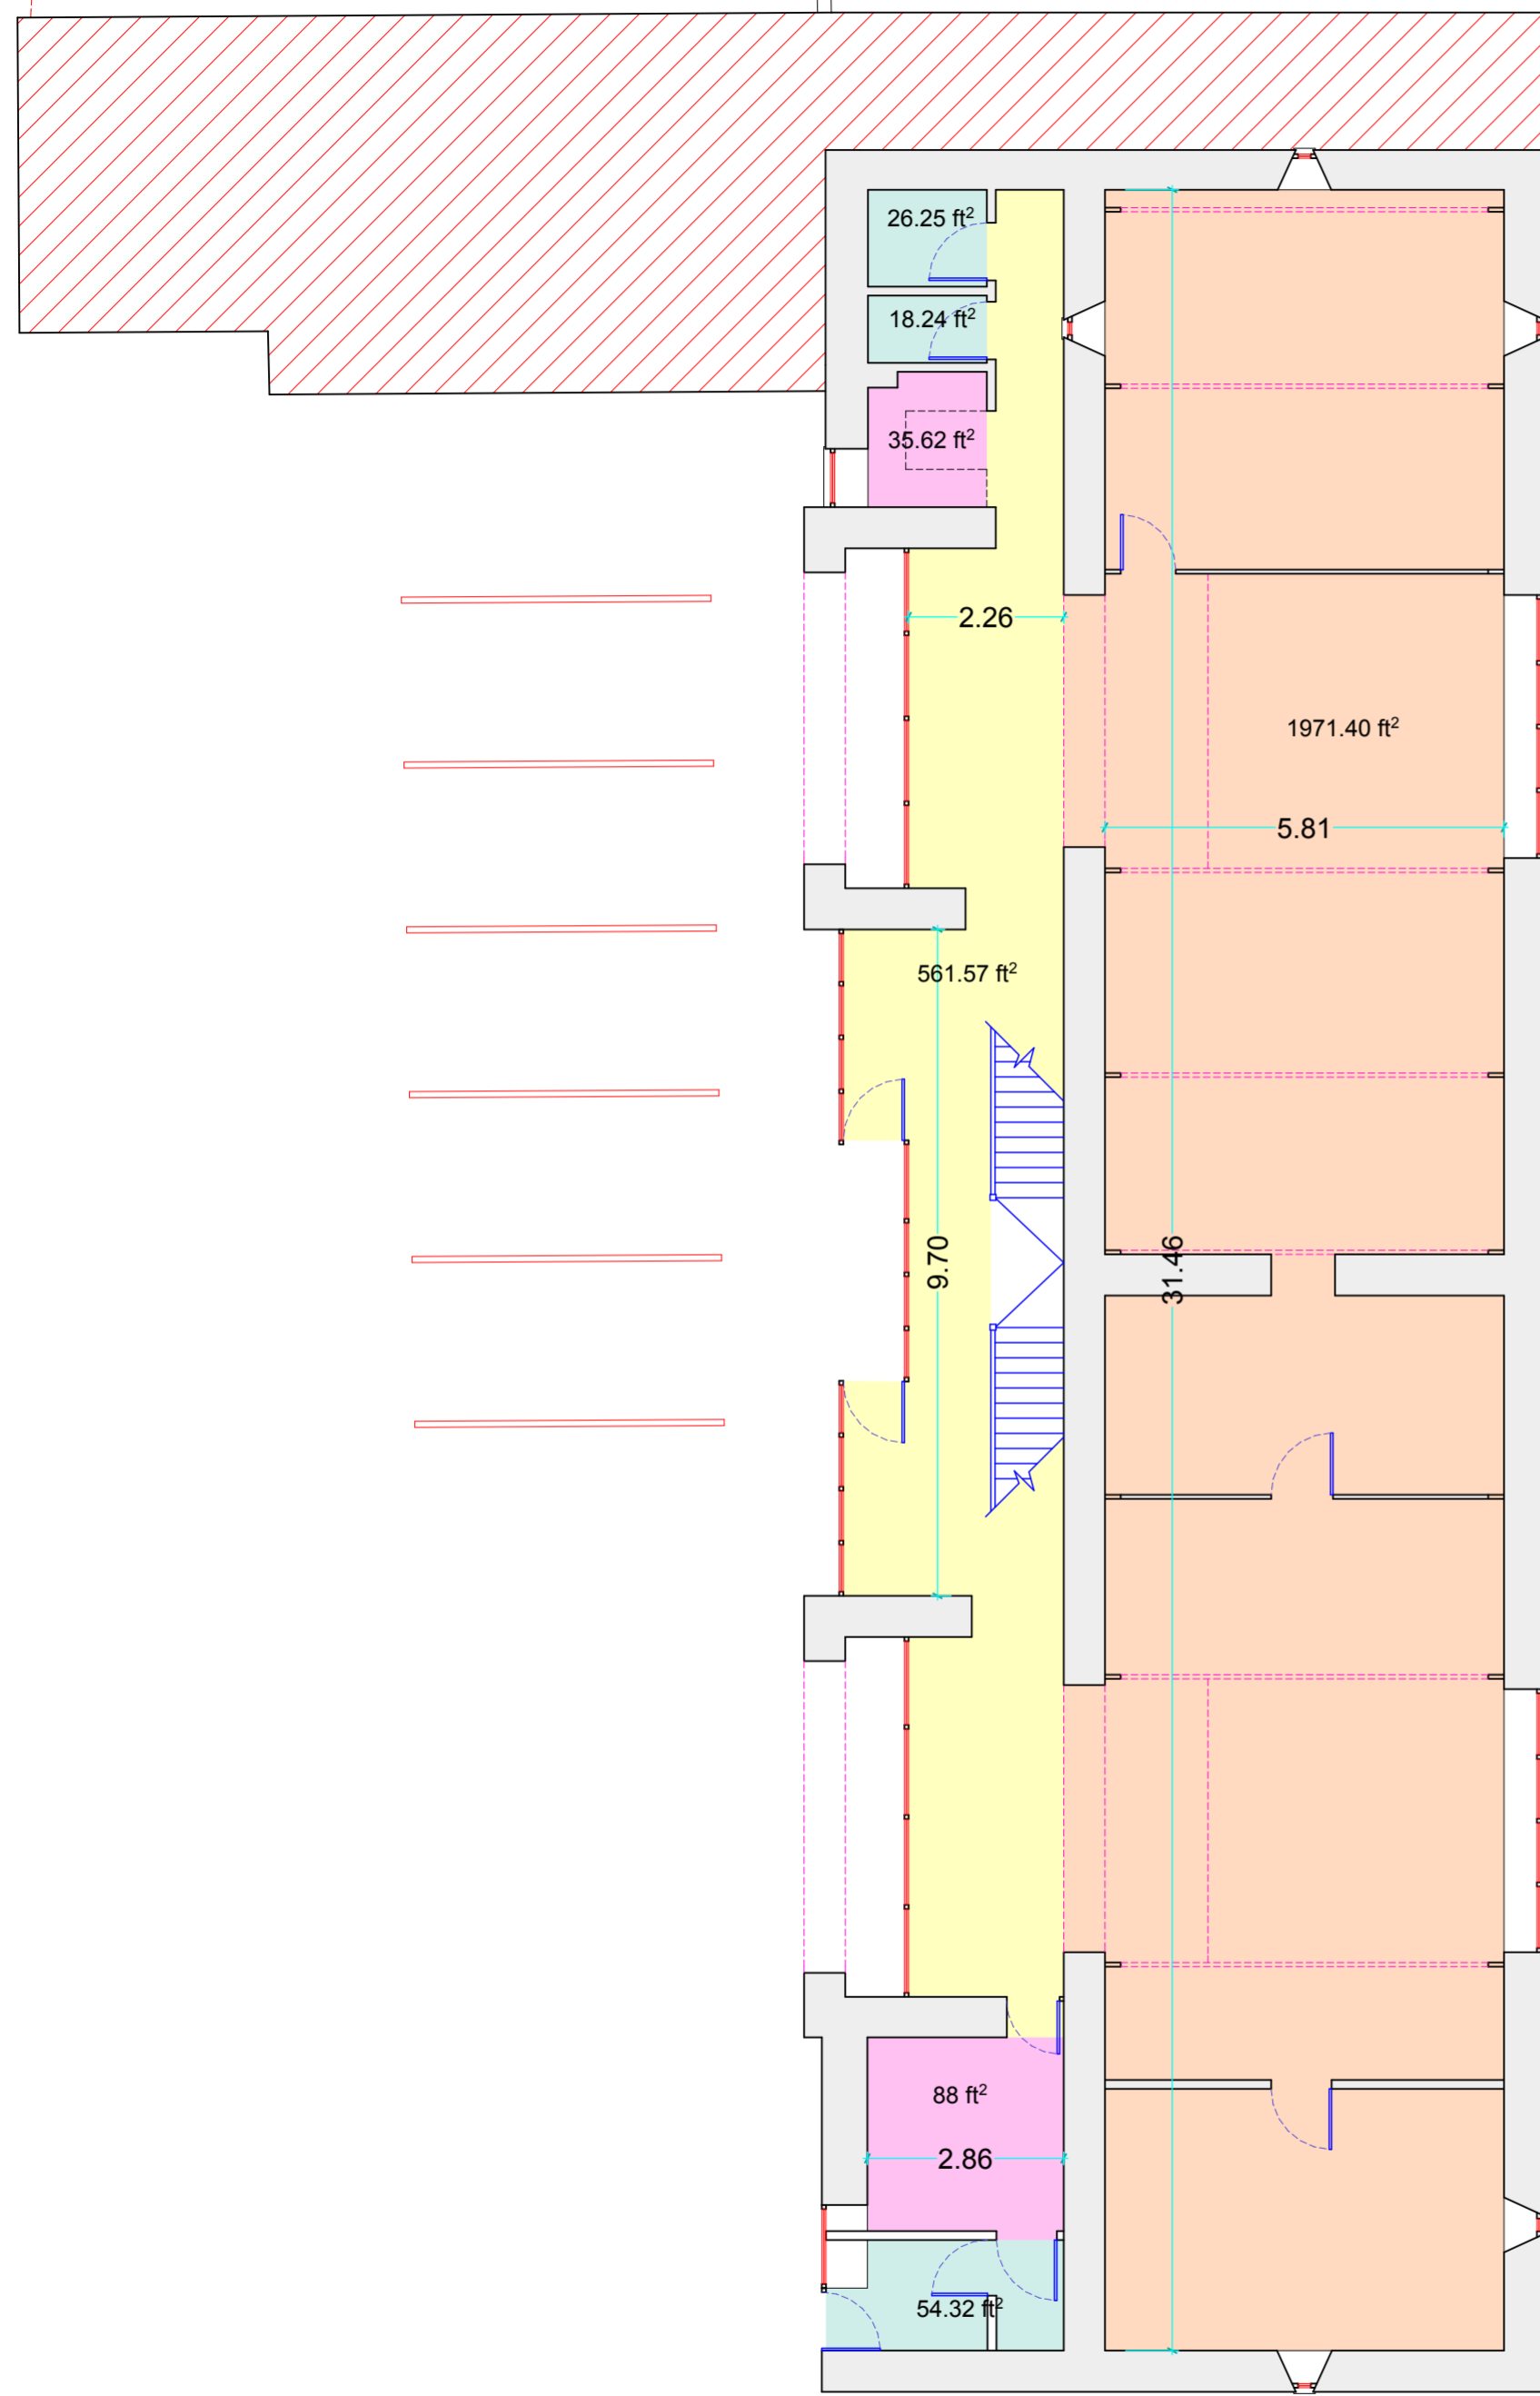

Ground Floor

1:100

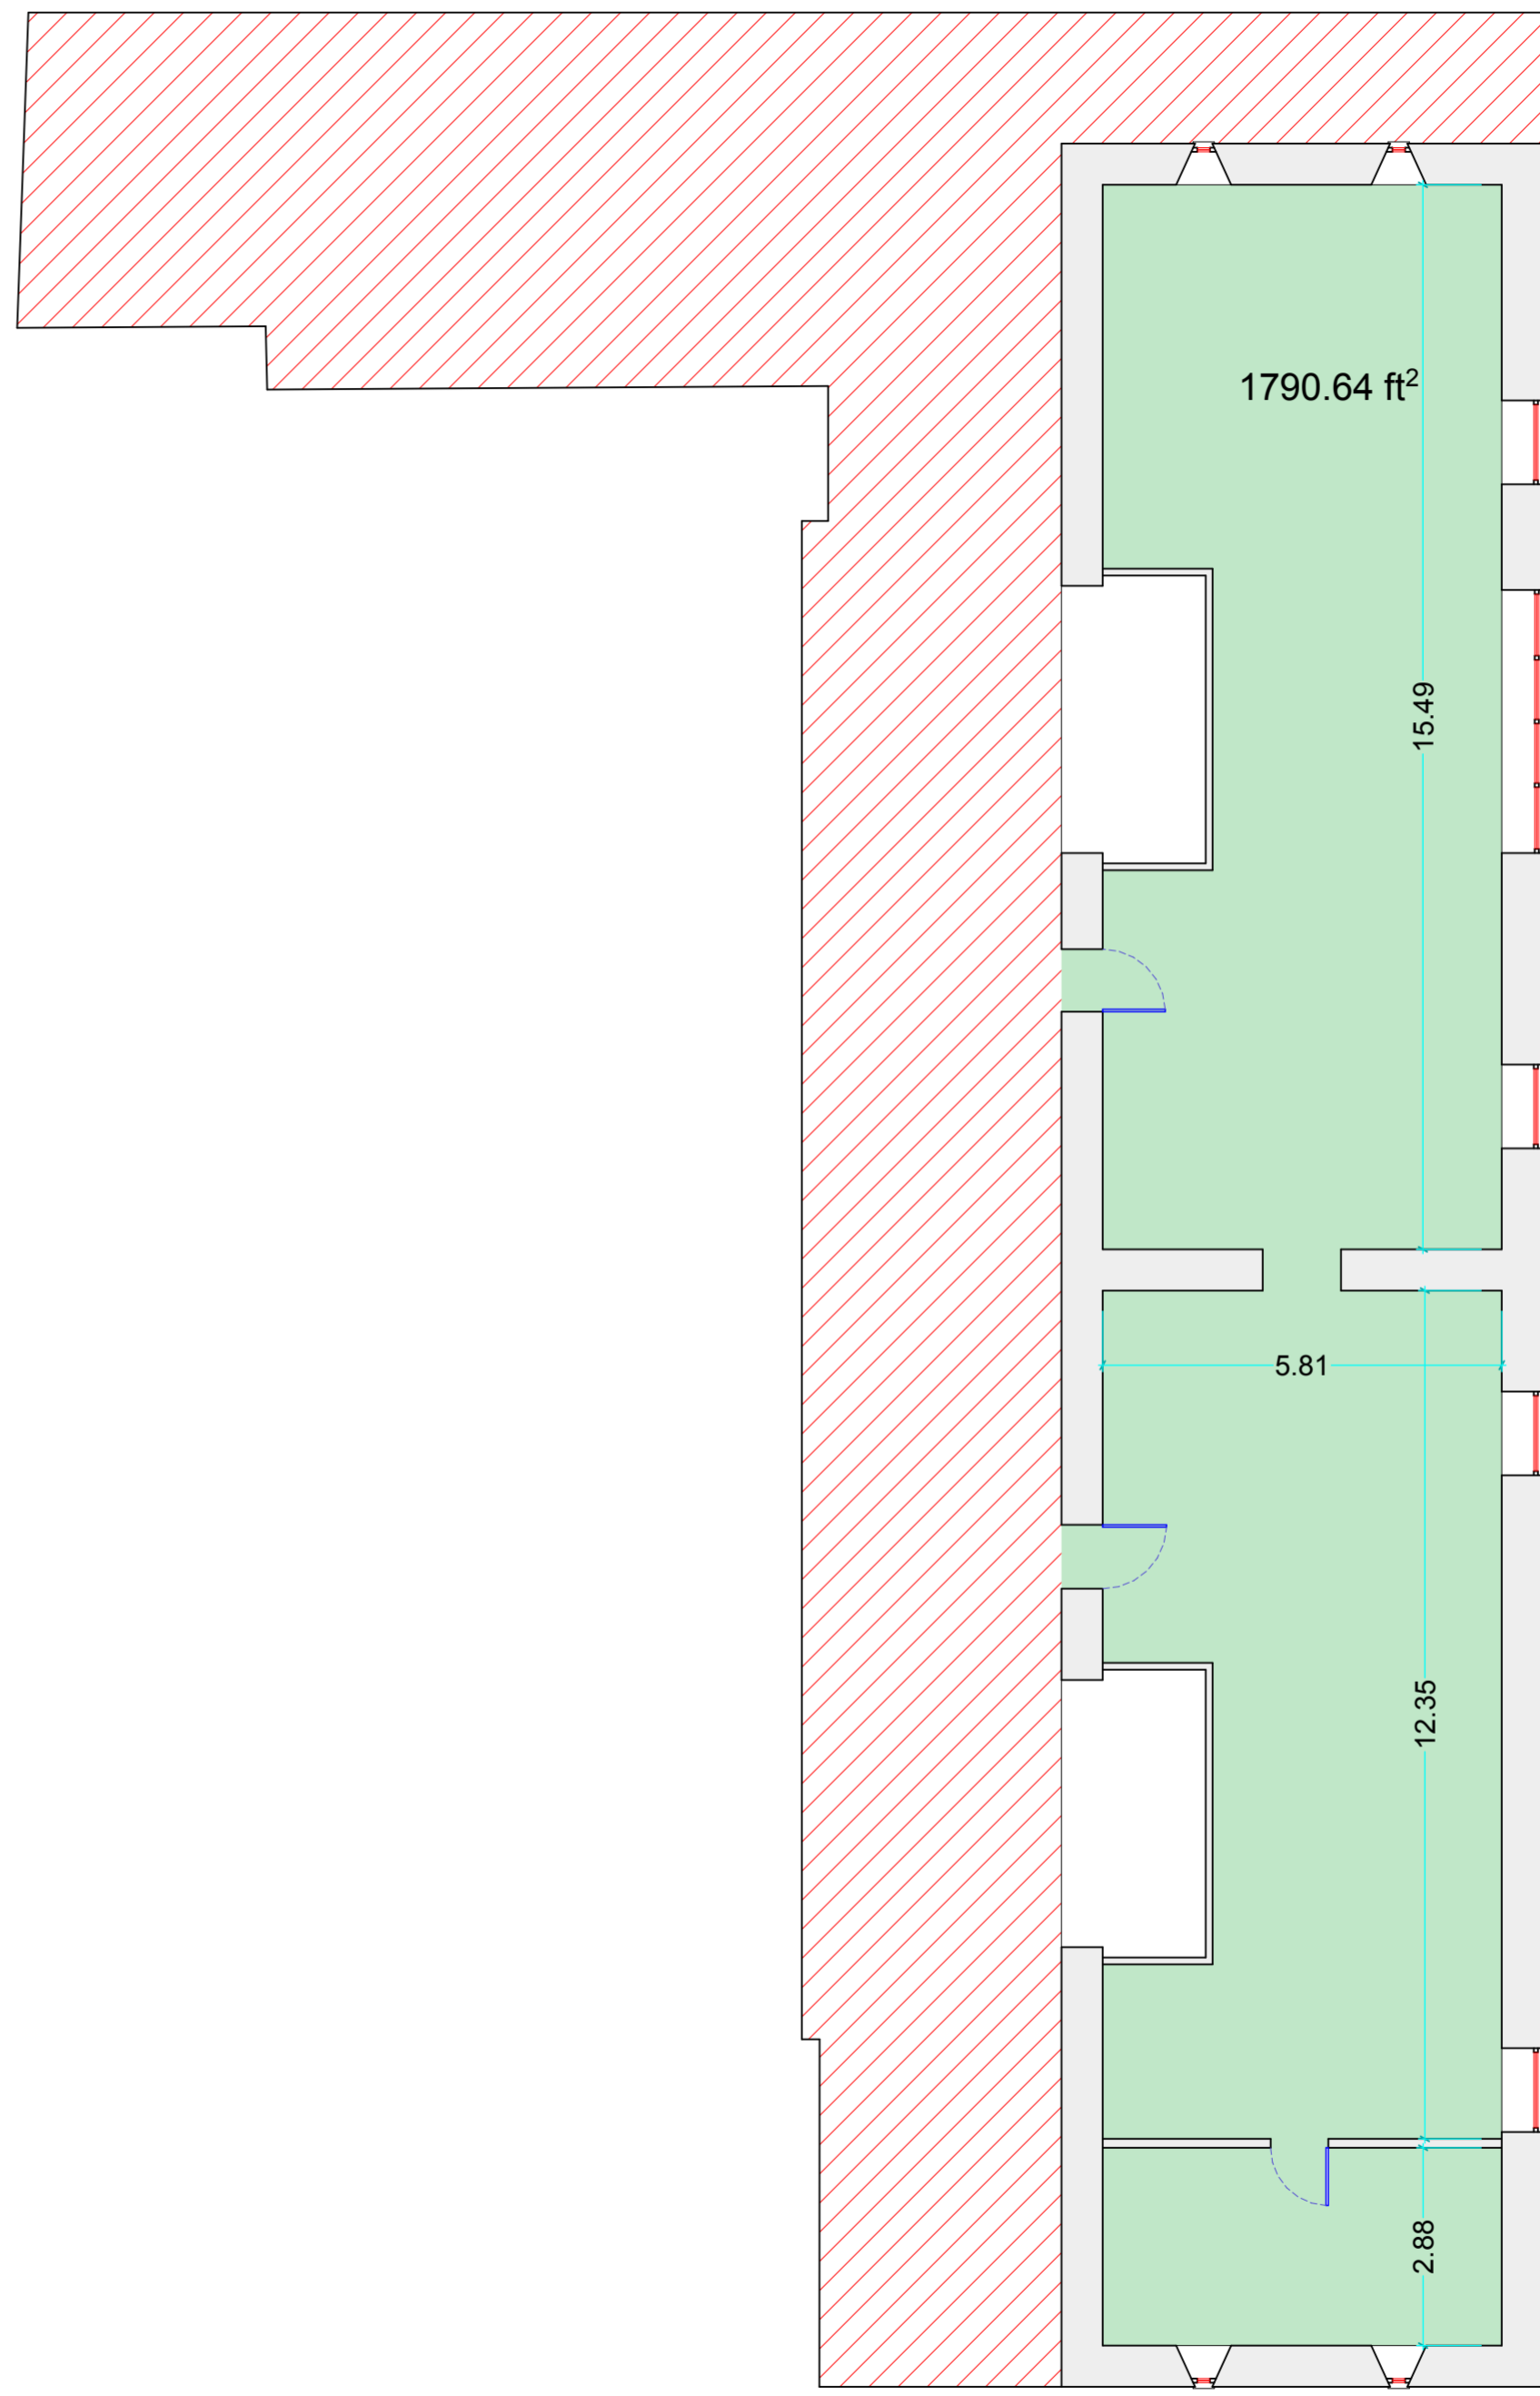

First Floor

1:100